




EAST BRADFORD TOWNSHIP
PUBLIC WORKS DEPARTMENT
HIGHWAY OCCUPANCY PERMIT
ROAD RESTORATION DETAIL

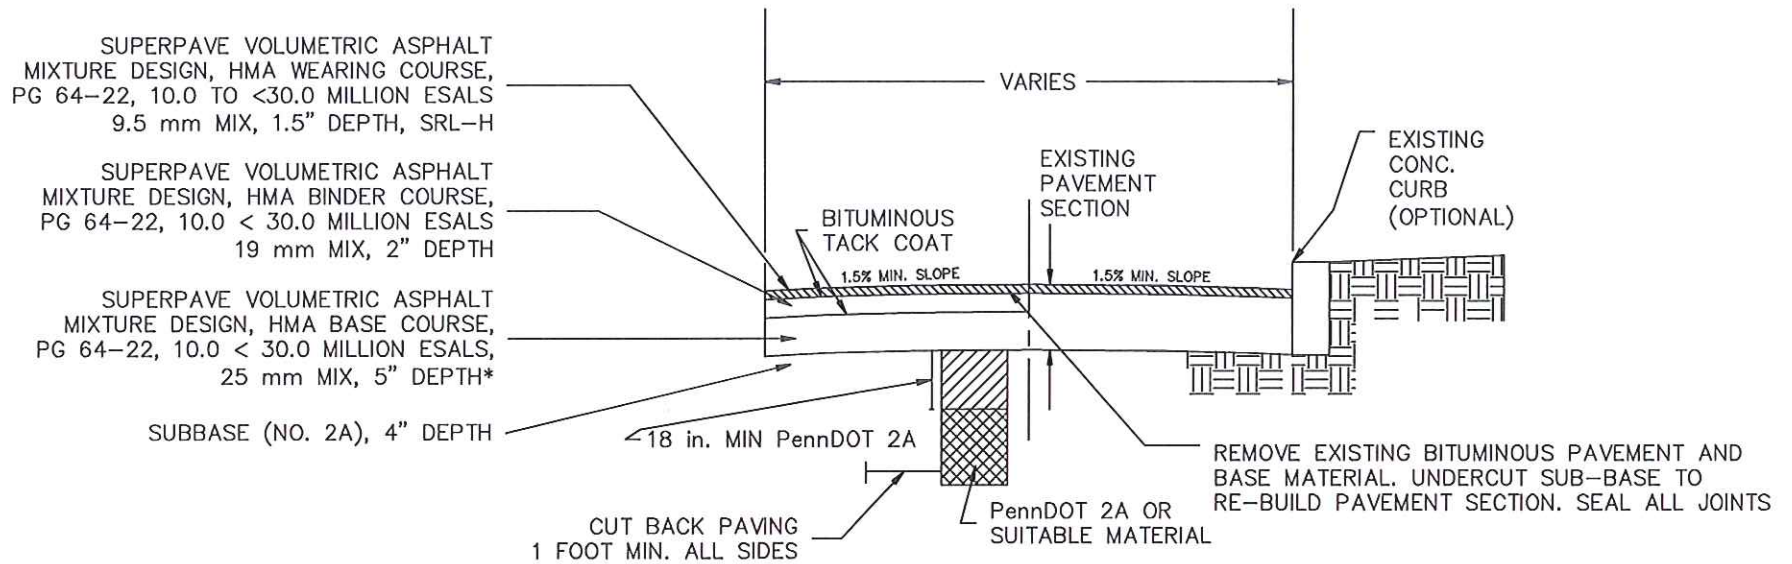

*MATCH EXISTING OR WHICHEVER IS GREATER

1. IF TRENCH LIES WITHIN TRAVEL LANE, MILL AND OVERLAY ENTIRE LANE.
2. IF TRENCH LIES WITHIN CENTER OF ROADWAY, MILL AND OVERLAY ENTIRE ROADWAY.
3. REPLACE PAVEMENT MARKINGS WITH DURABLE REPLACEMENTS (i.e. EPOXY RESIN, HOT THERMOPLASTIC)

PAVEMENT RESTORATION DETAIL

NOT TO SCALE